


公園西側平面図

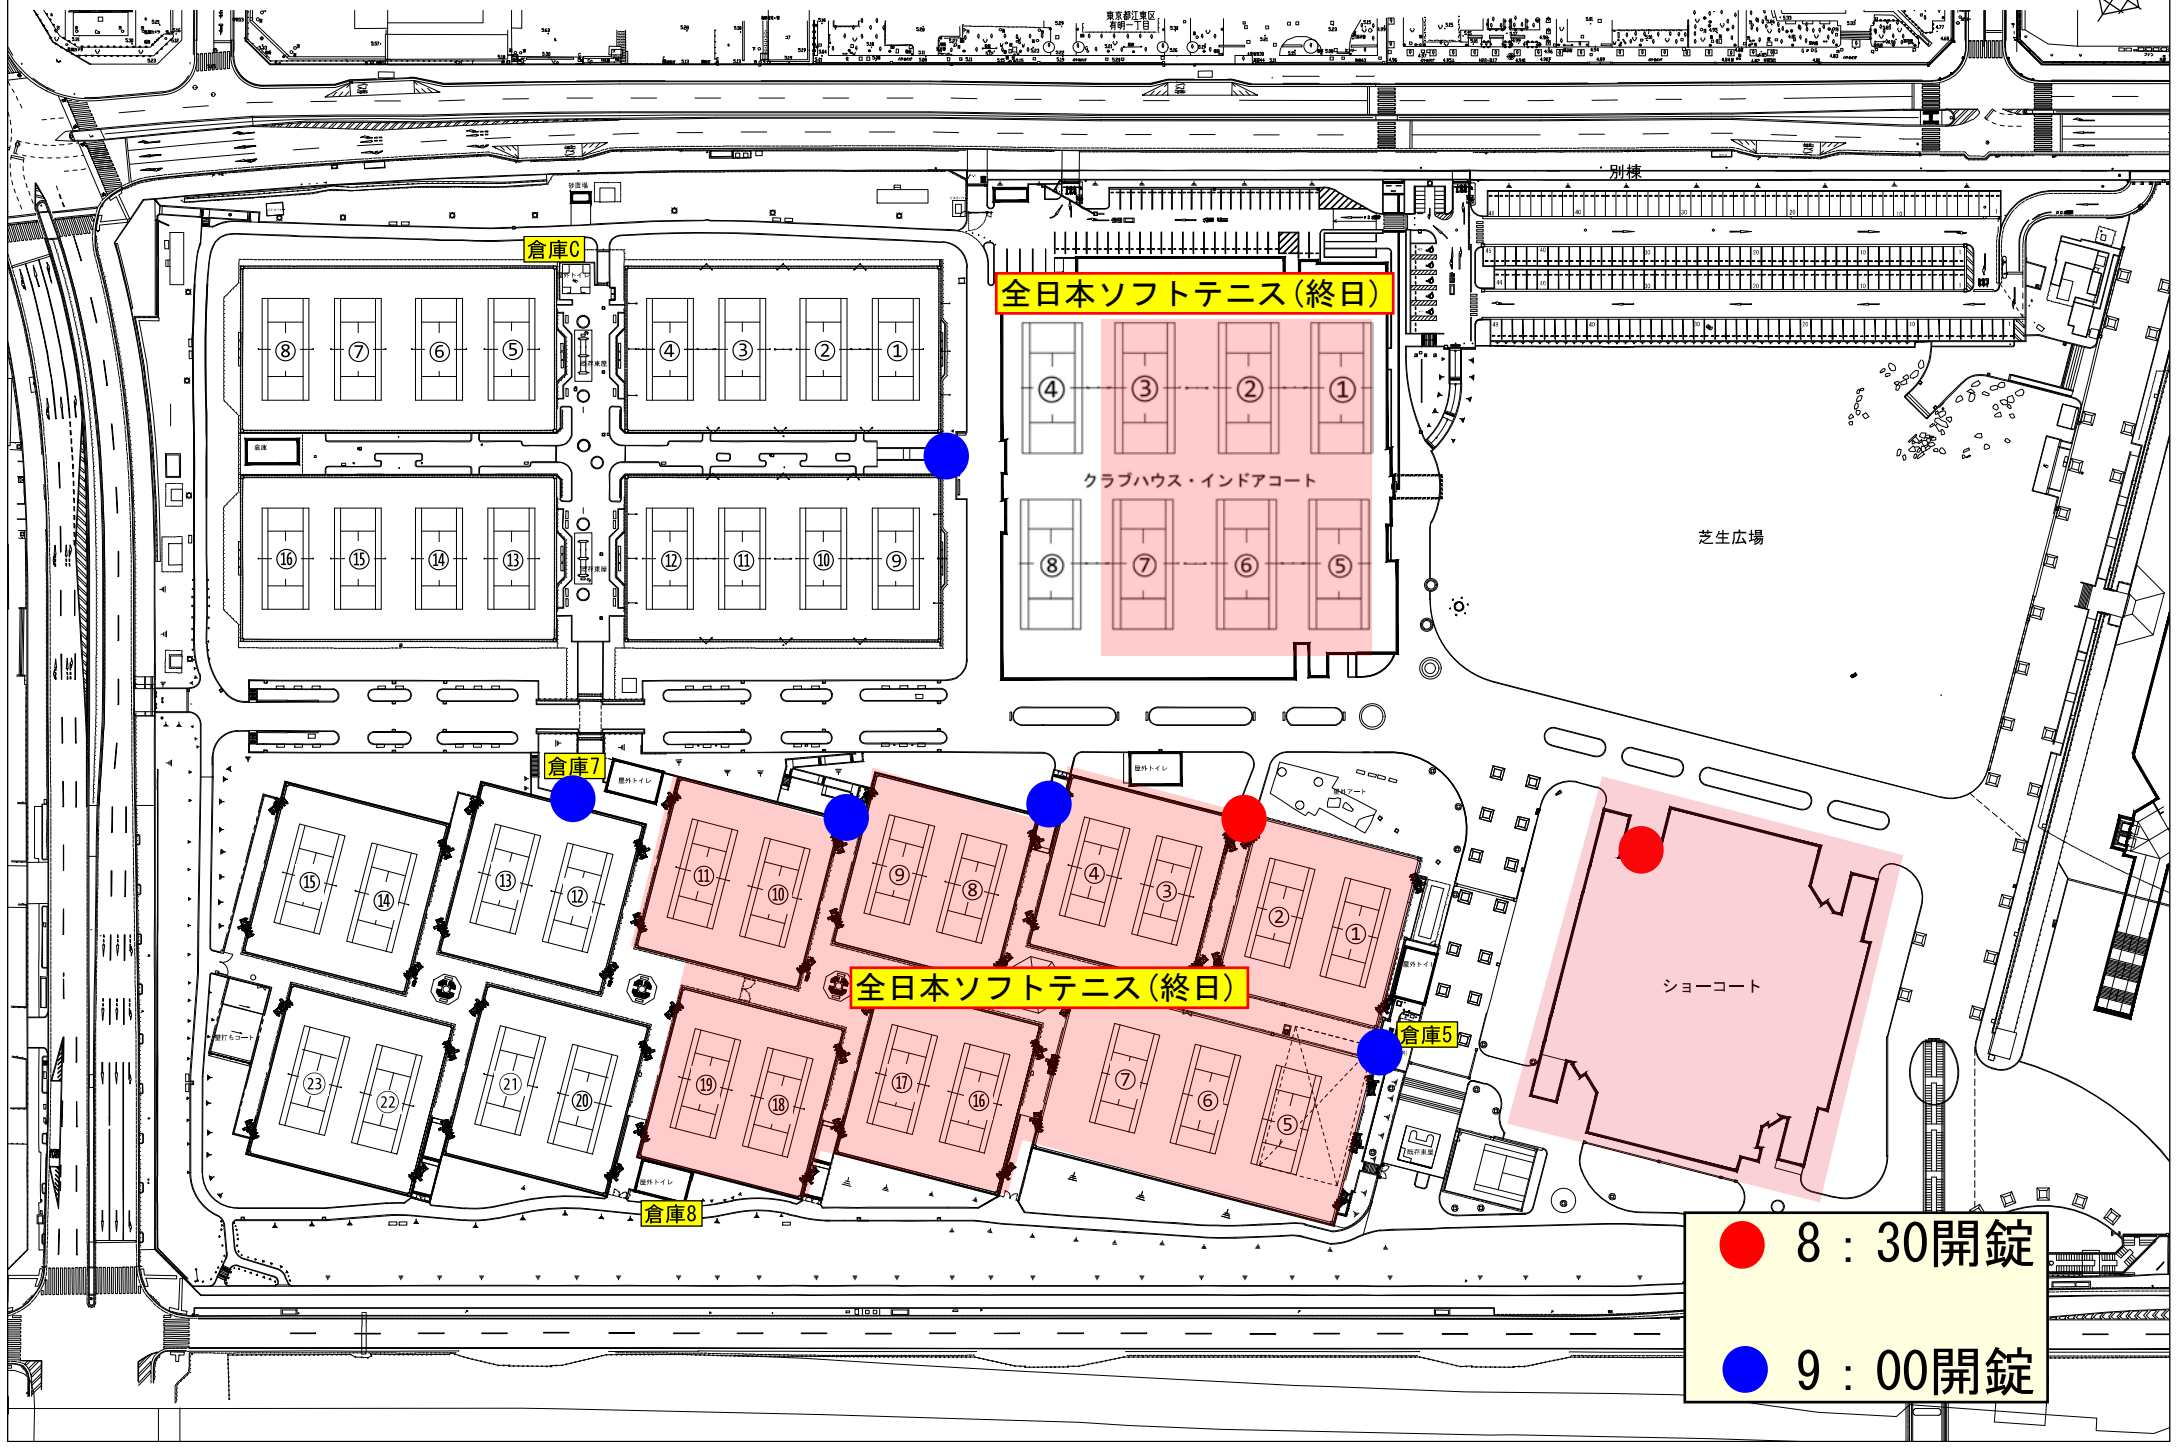

● 8 : 30開錠
● 9 : 00開錠